
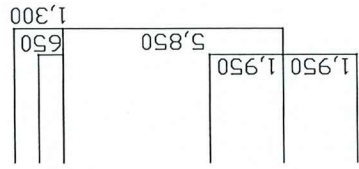
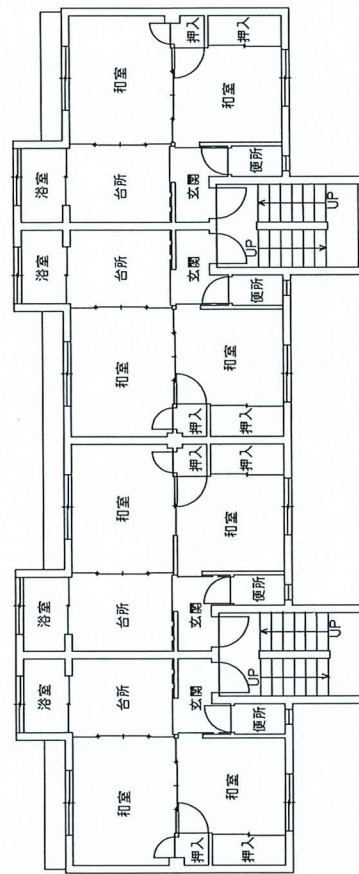


家屋番号 3179番18-1

宿舎 1階 平面図




縮尺1/200

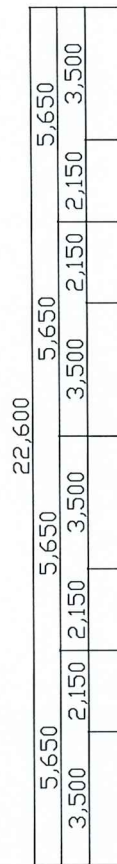

家屋番号 3179番18-1

宿舎 2階 平面図

縮尺1/200

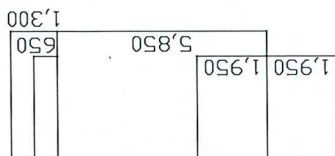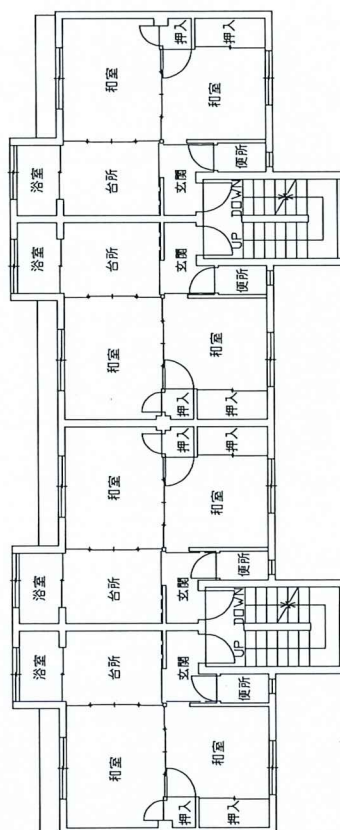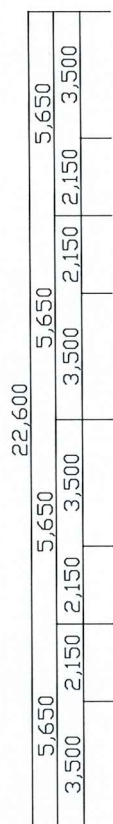


家屋番号	3179番18-1
宿舎	3階
平面図	

縮尺1/200

5,650	2,150	5,650	22,600	5,650	5,650
3,500	2,150	3,500	3,500	2,150	3,500

1,950	1,950	5,850	650	1,300
-------	-------	-------	-----	-------

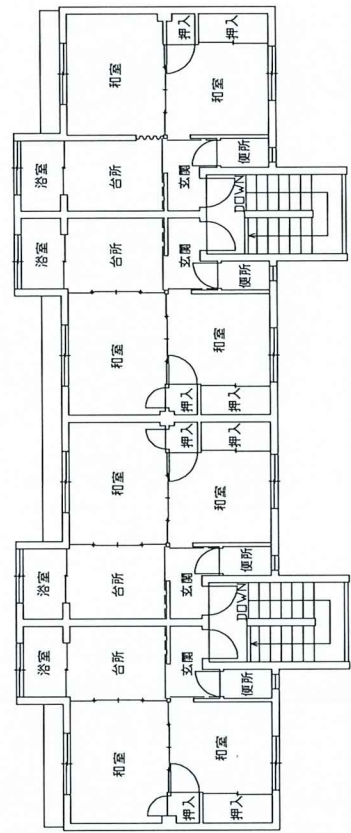

4,450	2,400	4,450	4,450	2,400	4,450
-------	-------	-------	-------	-------	-------