


# 急傾斜地の崩壊区域調書

様式5-1 危害のおそれのある土地等の座標位置図(1/2)

調査年度


平成18年度

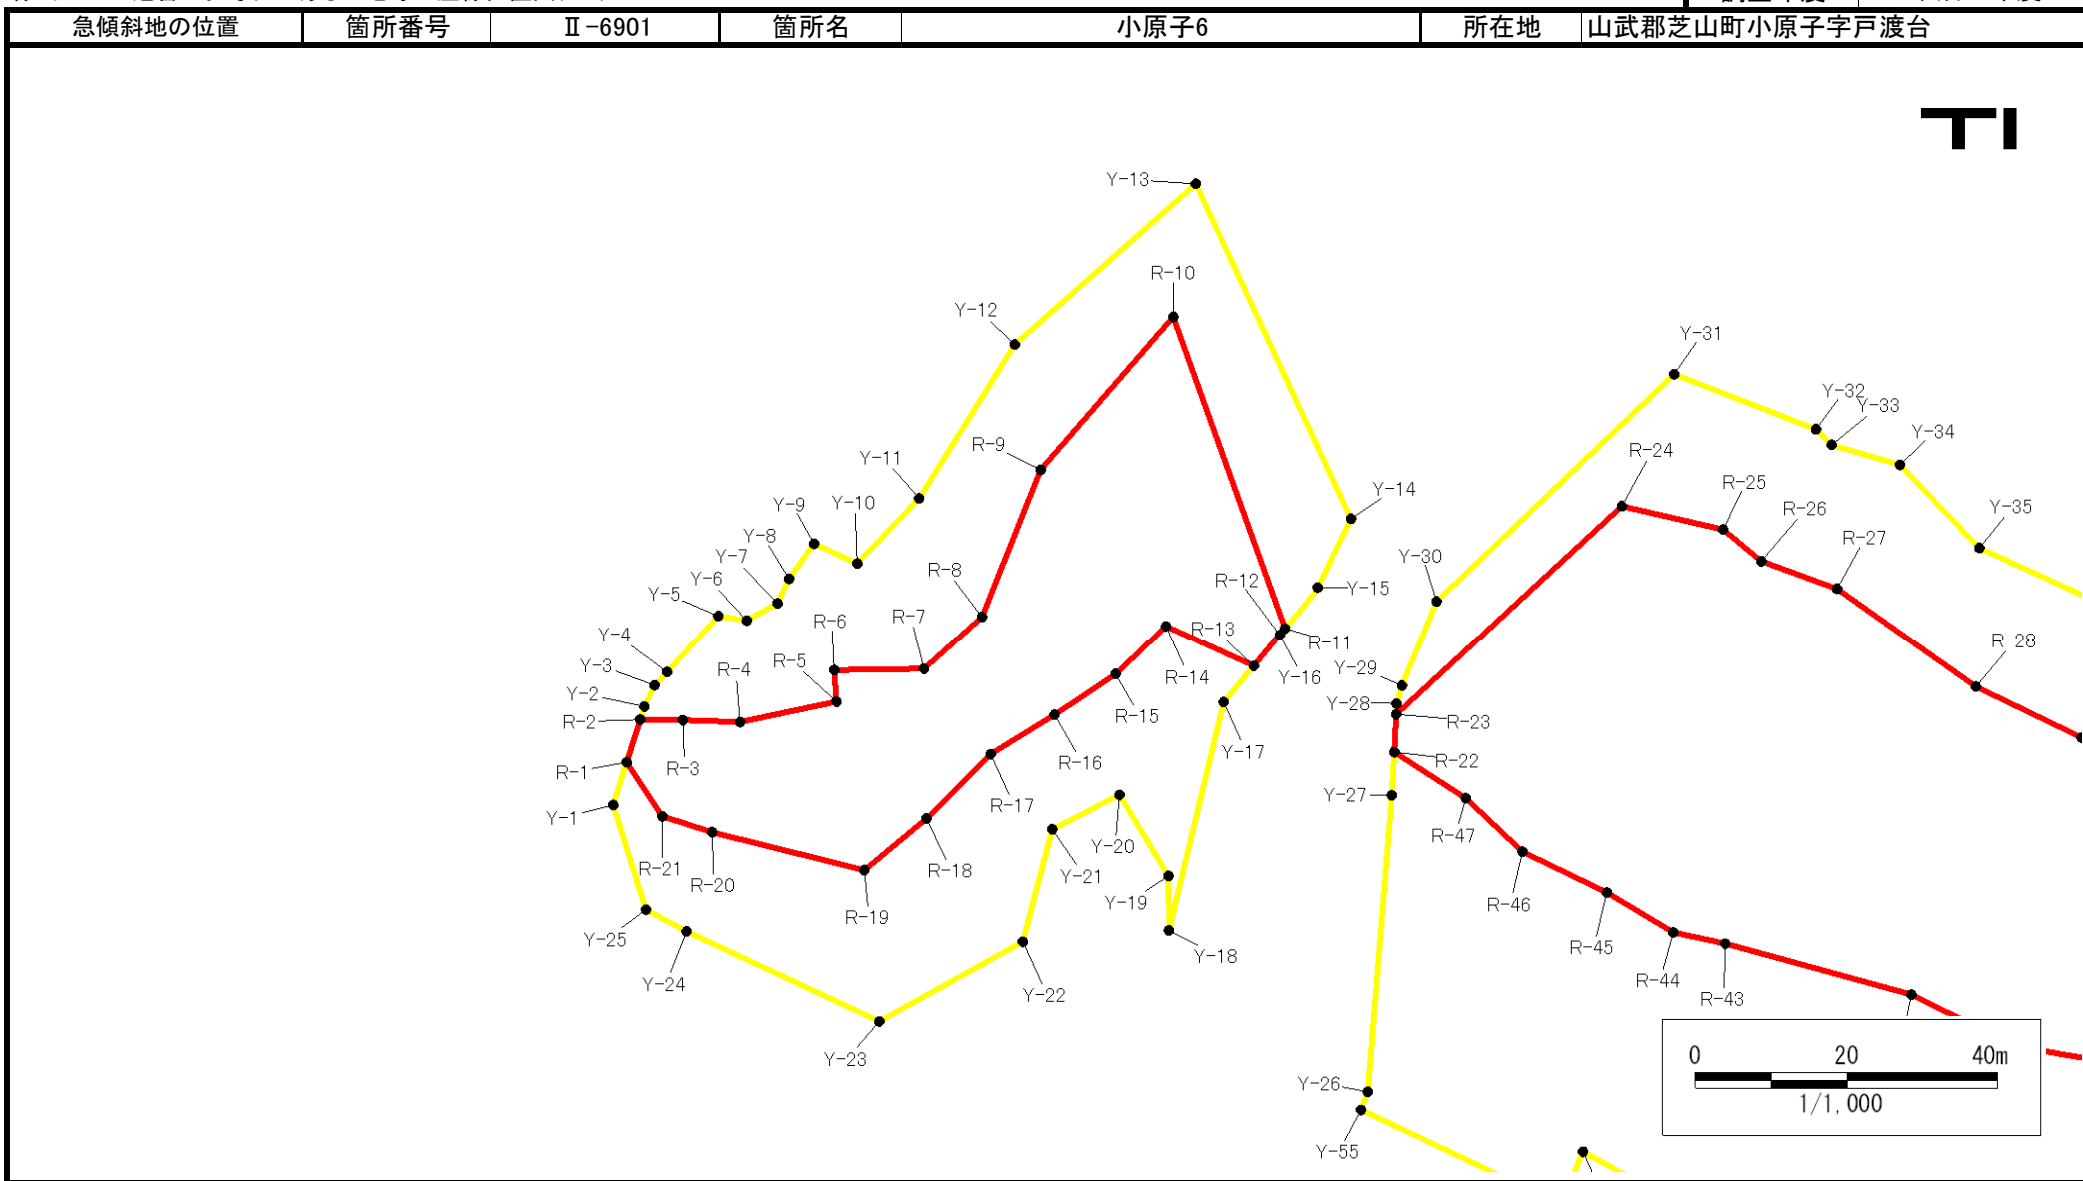

# 急傾斜地の崩壊区域調書

様式5-1 危害のおそれのある土地等の座標位置図(2/2)

調査年度 平成18年度

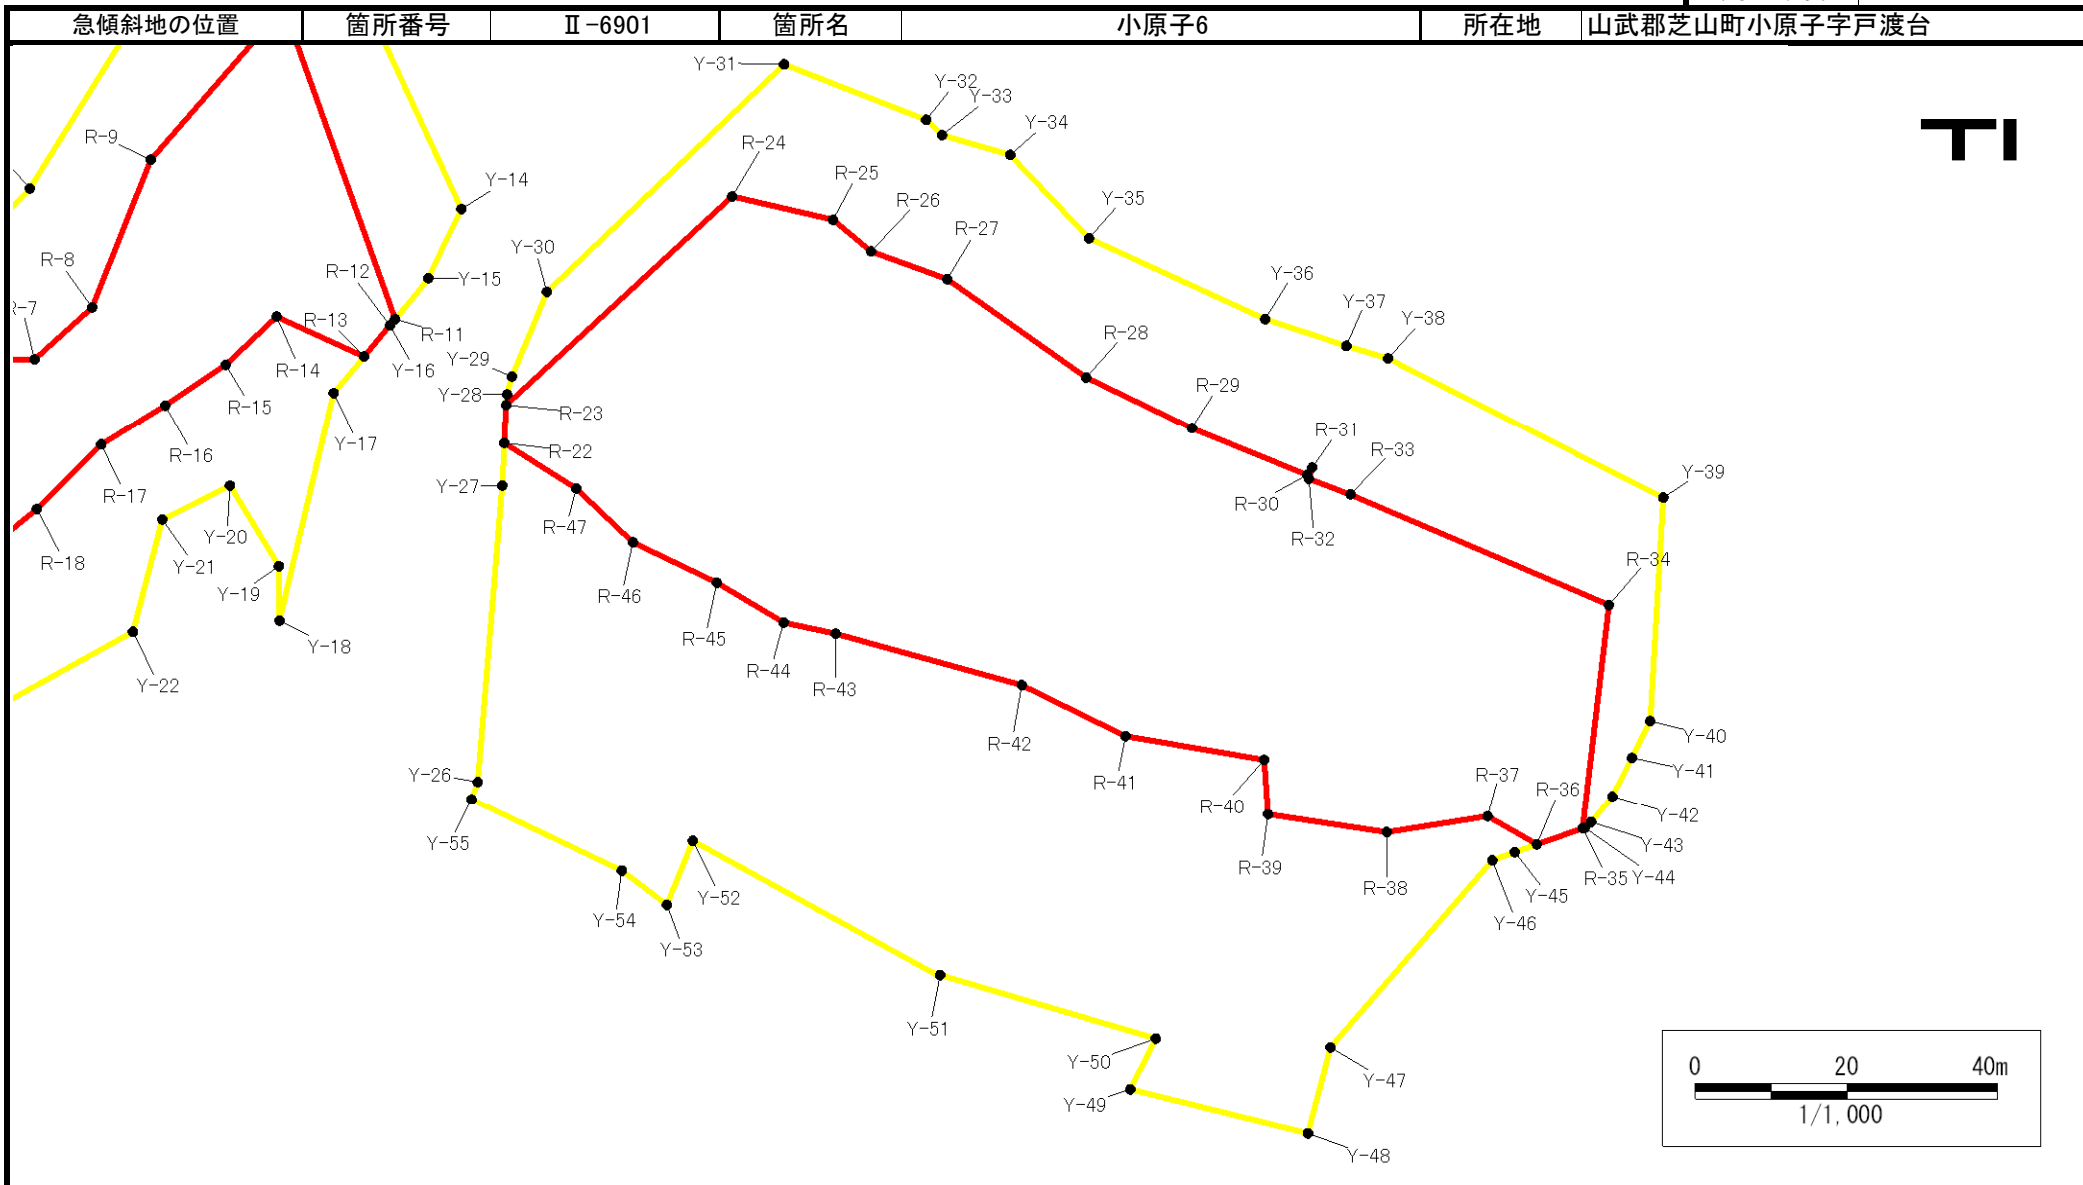

## 急傾斜地の崩壊区域調書

様式5-2 危害のおそれのある土地等の座標一覧(1/2)

調査年度	平成18年度
------	--------

急傾斜地の位置	箇所番号	II-6901	箇所名	小原子6	所在地	山武郡芝山町小原子字戸渡台
---------	------	---------	-----	------	-----	---------------

危害のおそれのある区域の座標(土砂災害警戒区域)						危害のおそれのある区域の座標(土砂災害警戒区域)					
地点記号	X(m)	Y(m)	地点記号	X(m)	Y(m)	地点記号	X(m)	Y(m)	地点記号	X(m)	Y(m)
Y-1	53895.19	-30318.83	Y-32	53944.30	-30477.90						
Y-2	53908.07	-30322.96	Y-33	53942.30	-30479.99						
Y-3	53910.85	-30324.30	Y-34	53939.71	-30489.02						
Y-4	53912.60	-30325.93	Y-35	53928.82	-30499.46						
Y-5	53919.91	-30332.75	Y-36	53918.33	-30522.72						
Y-6	53919.37	-30336.49	Y-37	53914.82	-30533.45						
Y-7	53921.60	-30340.55	Y-38	53913.17	-30538.99						
Y-8	53924.86	-30342.11	Y-39	53894.90	-30575.37						
Y-9	53929.43	-30345.42	Y-40	53865.66	-30573.70						
Y-10	53926.83	-30351.13	Y-41	53860.82	-30571.26						
Y-11	53935.30	-30359.31	Y-42	53855.72	-30568.68						
Y-12	53955.36	-30371.96	Y-43	53852.39	-30565.85						
Y-13	53976.33	-30395.90	Y-44	53851.63	-30565.03						
Y-14	53932.66	-30416.42	Y-45	53848.42	-30555.77						
Y-15	53923.67	-30412.02	Y-46	53847.38	-30552.75						
Y-16	53917.49	-30406.97	Y-47	53823.05	-30531.40						
Y-17	53908.65	-30399.55	Y-48	53811.83	-30528.42						
Y-18	53878.80	-30392.36	Y-49	53817.60	-30504.90						
Y-19	53885.93	-30392.29	Y-50	53824.20	-30508.27						
Y-20	53896.48	-30385.79	Y-51	53832.42	-30479.76						
Y-21	53891.99	-30376.87	Y-52	53849.89	-30447.06						
Y-22	53877.32	-30373.00	Y-53	53841.59	-30443.59						
Y-23	53866.93	-30354.00	Y-54	53846.01	-30437.66						
Y-24	53878.68	-30328.56	Y-55	53855.34	-30417.76						
Y-25	53881.52	-30323.14									
Y-26	53857.68	-30418.61									
Y-27	53896.46	-30421.81									
Y-28	53908.43	-30422.43									
Y-29	53910.82	-30423.12									
Y-30	53921.83	-30427.73									
Y-31	53951.53	-30459.13									

## 急傾斜地の崩壊区域調書

様式5-2 危害のおそれのある土地等の座標一覧(2/2)

調査年度	平成18年度
------	--------

急傾斜地の位置	箇所番号	II-6901	箇所名	小原子6	所在地	山武郡芝山町小原子字戸渡台					
著しい危害のおそれのある区域の座標(土砂災害特別警戒区域)						著しい危害のおそれのある区域の座標(土砂災害特別警戒区域)					
地点記号	X(m)	Y(m)	地点記号	X(m)	Y(m)	地点記号	X(m)	Y(m)	地点記号	X(m)	Y(m)
R-1	53900.79	-30320.63	R-32	53897.32	-30528.52						
R-2	53906.36	-30322.41	R-33	53895.28	-30534.03						
R-3	53906.29	-30328.03	R-34	53880.83	-30568.20						
R-4	53906.06	-30335.60	R-35	53851.54	-30564.76						
R-5	53908.69	-30348.39	R-36	53849.43	-30558.66						
R-6	53912.85	-30348.07	R-37	53853.12	-30552.13						
R-7	53913.03	-30359.97	R-38	53851.03	-30538.81						
R-8	53919.81	-30367.60	R-39	53853.37	-30523.13						
R-9	53939.07	-30375.35	R-40	53860.55	-30522.59						
R-10	53959.00	-30392.93	R-41	53863.67	-30504.24						
R-11	53918.30	-30407.67	R-42	53870.38	-30490.54						
R-12	53917.49	-30406.97	R-43	53877.06	-30465.88						
R-13	53913.41	-30403.55	R-44	53878.56	-30459.04						
R-14	53918.59	-30391.97	R-45	53883.76	-30450.24						
R-15	53912.32	-30385.26	R-46	53889.05	-30439.09						
R-16	53906.97	-30377.23	R-47	53896.08	-30431.60						
R-17	53901.83	-30368.79									
R-18	53893.41	-30360.29									
R-19	53886.65	-30352.03									
R-20	53891.64	-30331.93									
R-21	53893.73	-30325.32									
R-22	53902.07	-30422.10									
R-23	53907.08	-30422.36									
R-24	53934.32	-30452.23									
R-25	53931.24	-30465.61									
R-26	53927.11	-30470.63									
R-27	53923.50	-30480.70									
R-28	53910.68	-30499.04									
R-29	53904.01	-30513.02									
R-30	53897.86	-30528.27									
R-31	53898.83	-30528.94									